


ПЛАН ЧЕРВОНИХ ЛІНІЙ

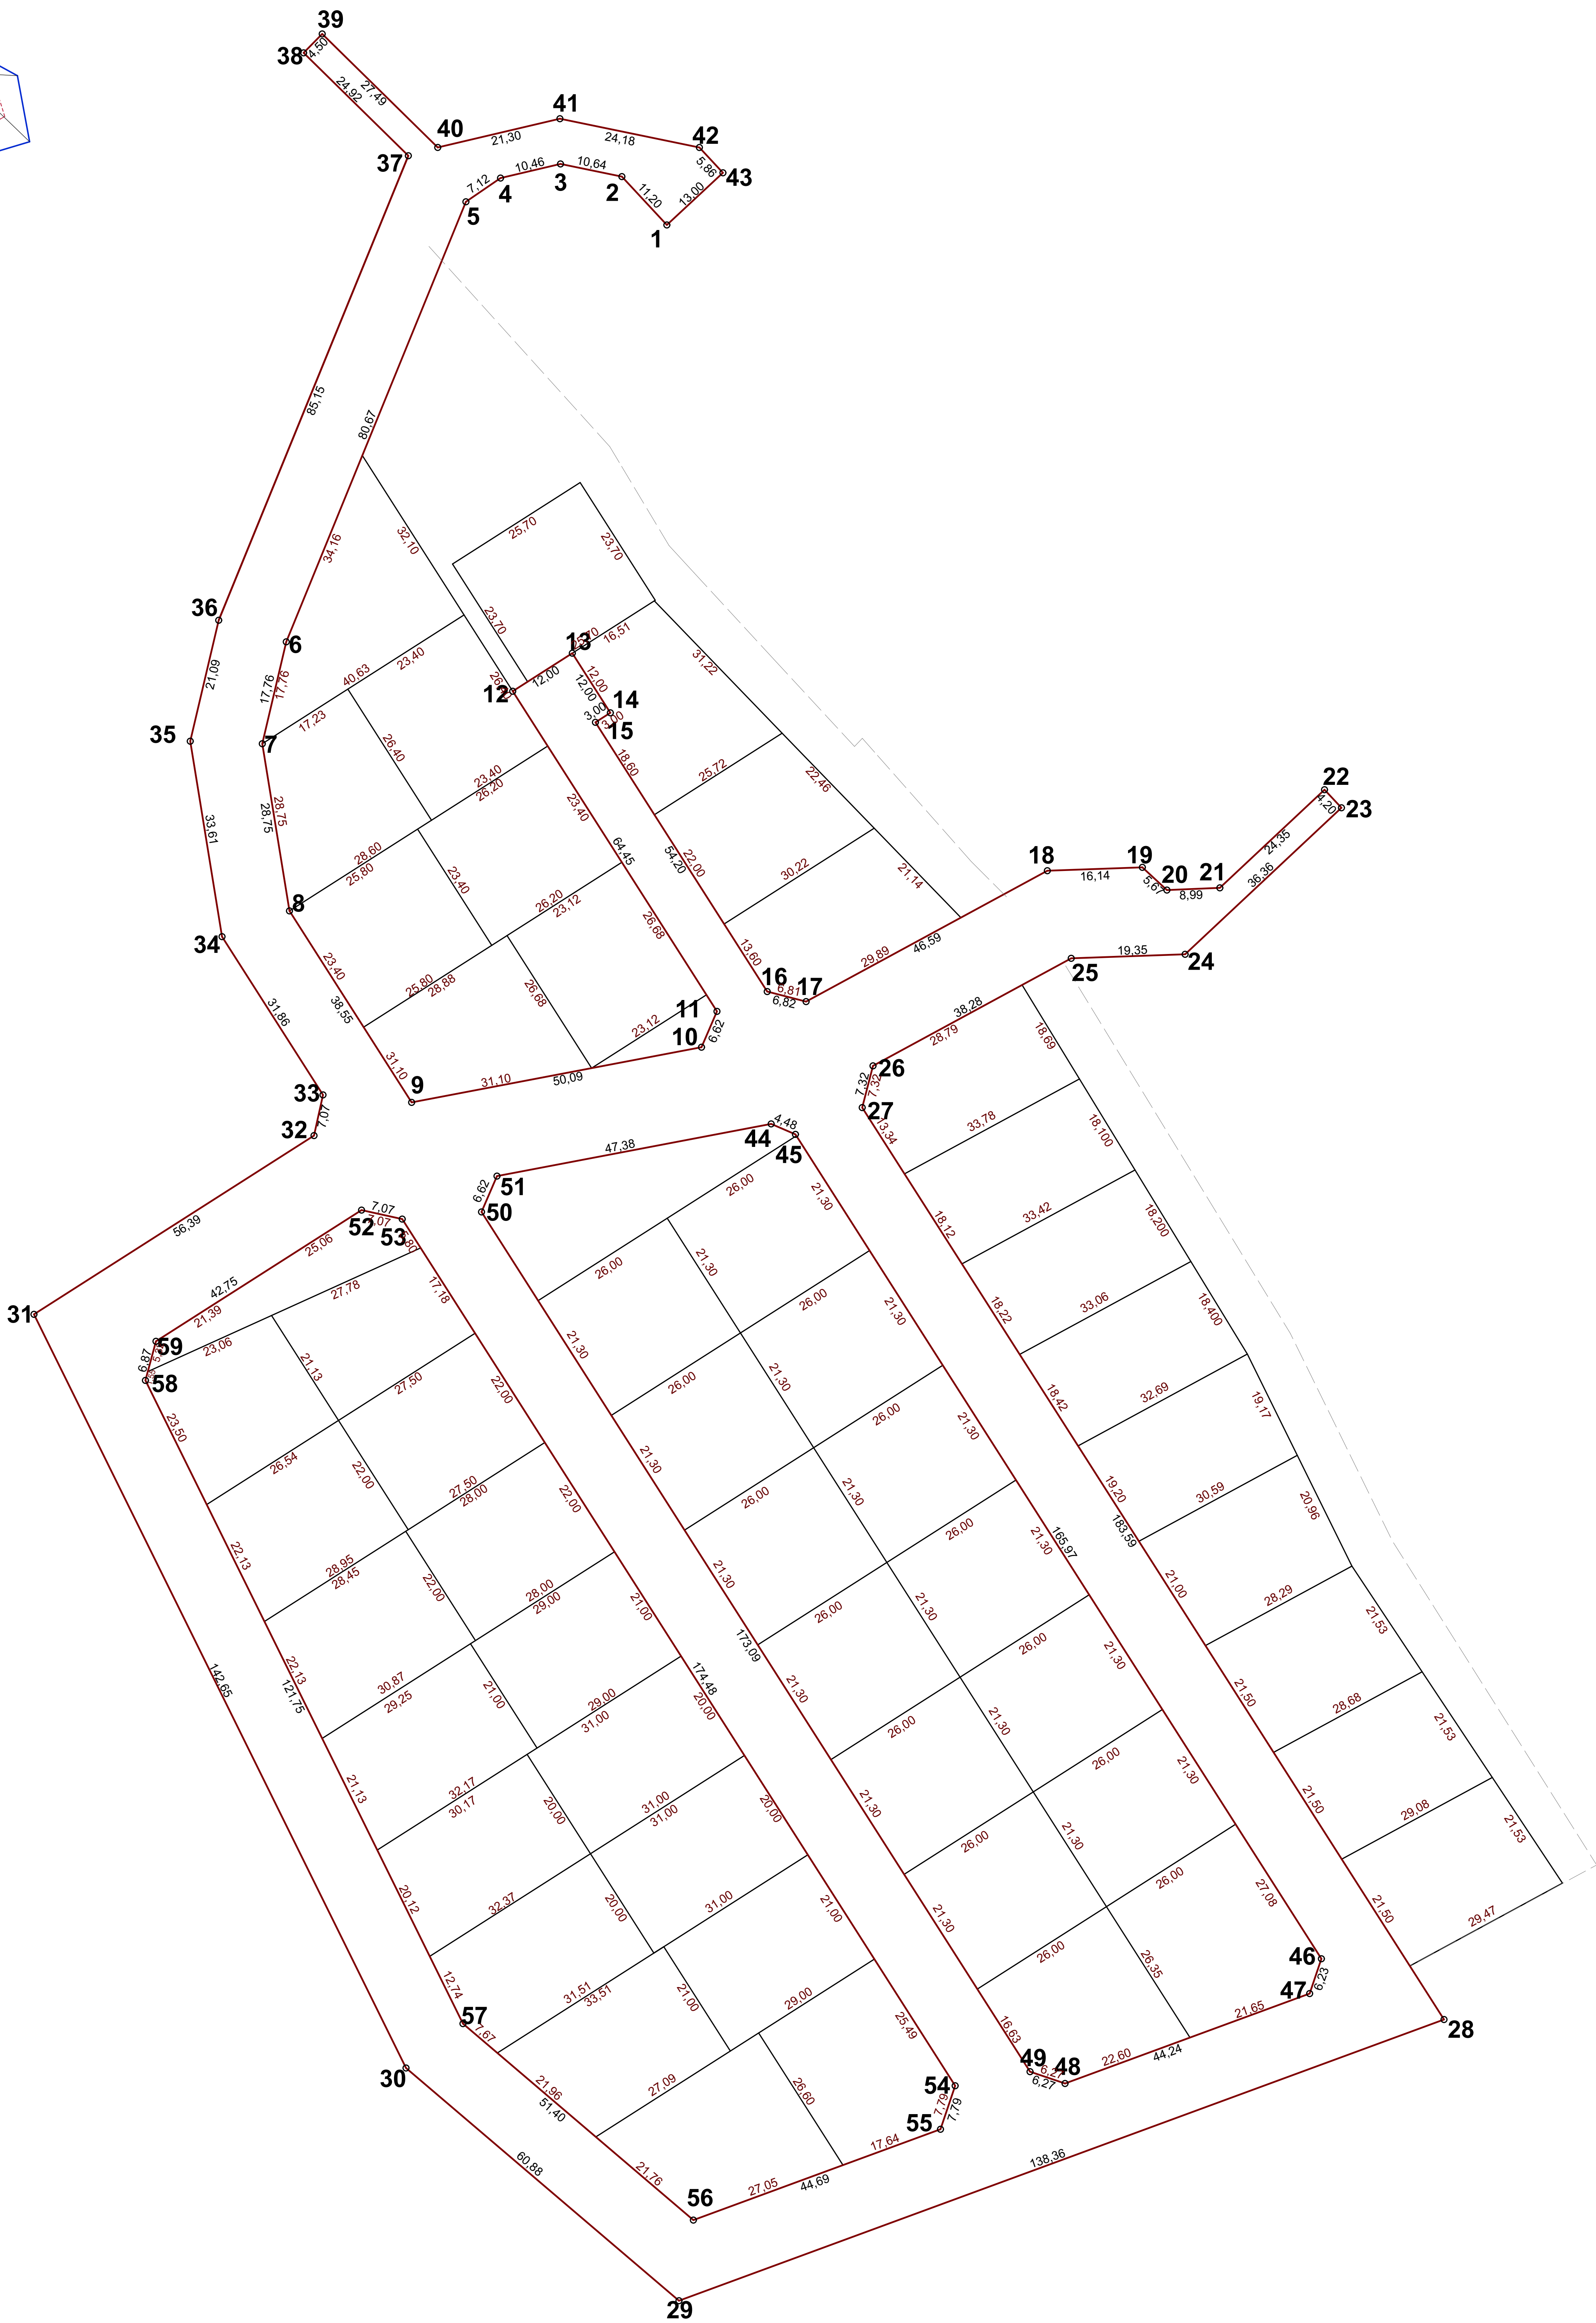

№ об'єкту	Кут повороту	Довжина, м	Координати	
			X	Y
1	316°41'04"	11.21	5563401.373	2324479.846
2	281°16'26"	10.64	5563409.526	2324472.160
3	256°21'29"	10.46	5563411.606	2324461.722
4	235°12'02"	7.12	5563409.139	2324451.559
5	201°49'16"	80.67	5563405.074	2324445.709
6	192°51'22"	17.77	5563330.186	2324415.724
7	170°22'20"	28.75	5563312.867	2324411.772
8	147°04'05"	38.55	5563284.526	2324416.579
9	078°50'07"	50.09	5563252.171	2324437.537
10	022°57'08"	6.62	5563261.869	2324486.677
11	327°04'05"	64.45	5563267.968	2324489.259
12	057°04'05"	12.00	5563322.062	2324454.221
13	147°04'05"	12.00	5563328.586	2324464.293
14	237°04'05"	3.00	5563318.514	2324470.817
15	147°04'05"	54.20	5563316.883	2324468.299
16	104°06'09"	6.82	5563271.391	2324497.765
17	061°08'10"	46.59	5563269.730	2324504.376
18	087°34'59"	16.14	5563292.220	2324545.176
19	132°22'10"	5.68	5563292.900	2324561.301
20	087°13'01"	8.99	5563289.075	2324565.495
21	046°27'58"	24.35	5563289.512	2324574.476
22	136°27'59"	4.20	5563306.286	2324592.132
23	226°28'23"	36.36	5563303.241	2324595.025
24	267°35'00"	19.35	5563278.197	2324568.659
25	241°08'10"	38.28	5563277.381	2324549.330
26	194°06'06"	7.32	5563258.904	2324515.808
27	147°04'05"	183.59	5563251.807	2324514.025
28	249°25'58"	138.36	5563097.715	2324613.833
29	310°03'26"	60.88	5563049.110	2324484.295
30	333°19'59"	142.65	5563088.291	2324437.696
31	057°04'05"	56.39	5563215.766	2324373.675
32	012°04'06"	7.07	5563246.423	2324421.005
33	327°04'05"	31.86	5563253.338	2324422.483
34	350°22'20"	33.61	5563280.080	2324405.162
35	012°51'22"	21.09	5563313.211	2324399.542
36	021°49'15"	85.15	5563333.773	2324404.235
37	314°06'14"	24.92	5563412.822	2324435.886
38	044°06'12"	4.50	5563430.164	2324417.993
39	134°06'14"	27.49	5563433.396	2324421.124
40	076°22'38"	21.30	5563414.262	2324440.866
41	101°15'54"	24.18	5563419.280	2324461.571
42	136°41'06"	5.86	5563414.557	2324485.283
43	226°41'05"	13.00	5563410.291	2324489.305
44	112°57'09"	4.49	5563248.933	2324498.590
45	147°04'05"	165.97	5563247.183	2324502.722
46	198°15'03"	6.23	5563107.883	2324592.949
47	249°25'58"	44.24	5563101.964	2324590.997
48	288°15'02"	6.27	5563086.422	2324549.577
49	327°04'05"	173.09	5563088.385	2324543.624
50	022°57'04"	6.62	5563233.660	2324449.526
51	078°50'07"	47.38	5563239.759	2324452.109
52	102°04'03"	7.07	5563233.833	2324429.160
53	147°04'05"	174.48	5563232.355	2324436.074
54	198°15'03"	7.79	5563085.909	2324530.930
55	249°25'58"	44.69	5563078.510	2324528.490
56	310°03'26"	51.40	5563062.810	2324486.648
57	333°19'59"	121.75	5563095.885	2324447.310
58	014°43'49"	6.87	5563204.683	2324392.669
59	057°04'05"	41.39	5563211.330	2324394.417



						137-23-ГП		
						Детальний план території кварталів нової житлової забудови в районі вулиці Степана Бандери (район Горінь) в місті Славути Хмельницької області		
						Стадія		
						Аркуш		
						ДПТ		
						10		
						ФОРМ "М.Б. Суржик" м.Рівне		
						М 1:500		